

**This electronic collection of documents is provided
for the convenience of the user
and is Not a Certified Document –**

**The documents contained herein were originally issued
and sealed by the individuals whose names and license
numbers appear on each page, on the dates appearing
with their signature on that page.**

**This file or an individual page
shall not be considered a certified document.**

CHANNEL C33
SPLICE ENCLOSURE AT
(NC 751 AT STAGECOACH RD)
SIG ID 05-2263
CCTV 2106

COLOR CODE
TIA/EIA 598-C

(1) BLUE

(2) ORANGE

(3) GREEN

(4) BROWN

(5) SLATE

(6) WHITE

(7) RED

(8) BLACK

(9) YELLOW

(10) VIOLET

(11) ROSE

(12) AQUA

LEGEND

X

O

□

FUSION SPLICE INDIVIDUAL FIBER

EXISTING SPLICE

EXPRESS INDIVIDUAL FIBER

EXPRESS

SPLICE

EXPRESS ENTIRE BUFFER TUBE


SPLICE ENTIRE BUFFER TUBE OR MAINTAIN IF EXISTING EXPRESSED

NOTES:


1. FIBER INTERCONNECT CENTER RACKS ARE SCHEMATIC ONLY – ACTUAL EQUIPMENT FORM MAY VARY.

2. ETHERNET SWITCH TERMINATION CONFIGURATIONS ARE GENERIC. CONTRACTOR IS RESPONSIBLE FOR DETERMINING /ENSURING PROPER TERMINATION.

3. CONTRACTOR IS RESPONSIBLE FOR FIELD VERIFYING EXISTING SPlicing. THE CONTRACTOR SHALL COORDINATE WITH THE ENGINEER WHERE EXISTING SPlicing IS NOT AS EXPECTED.

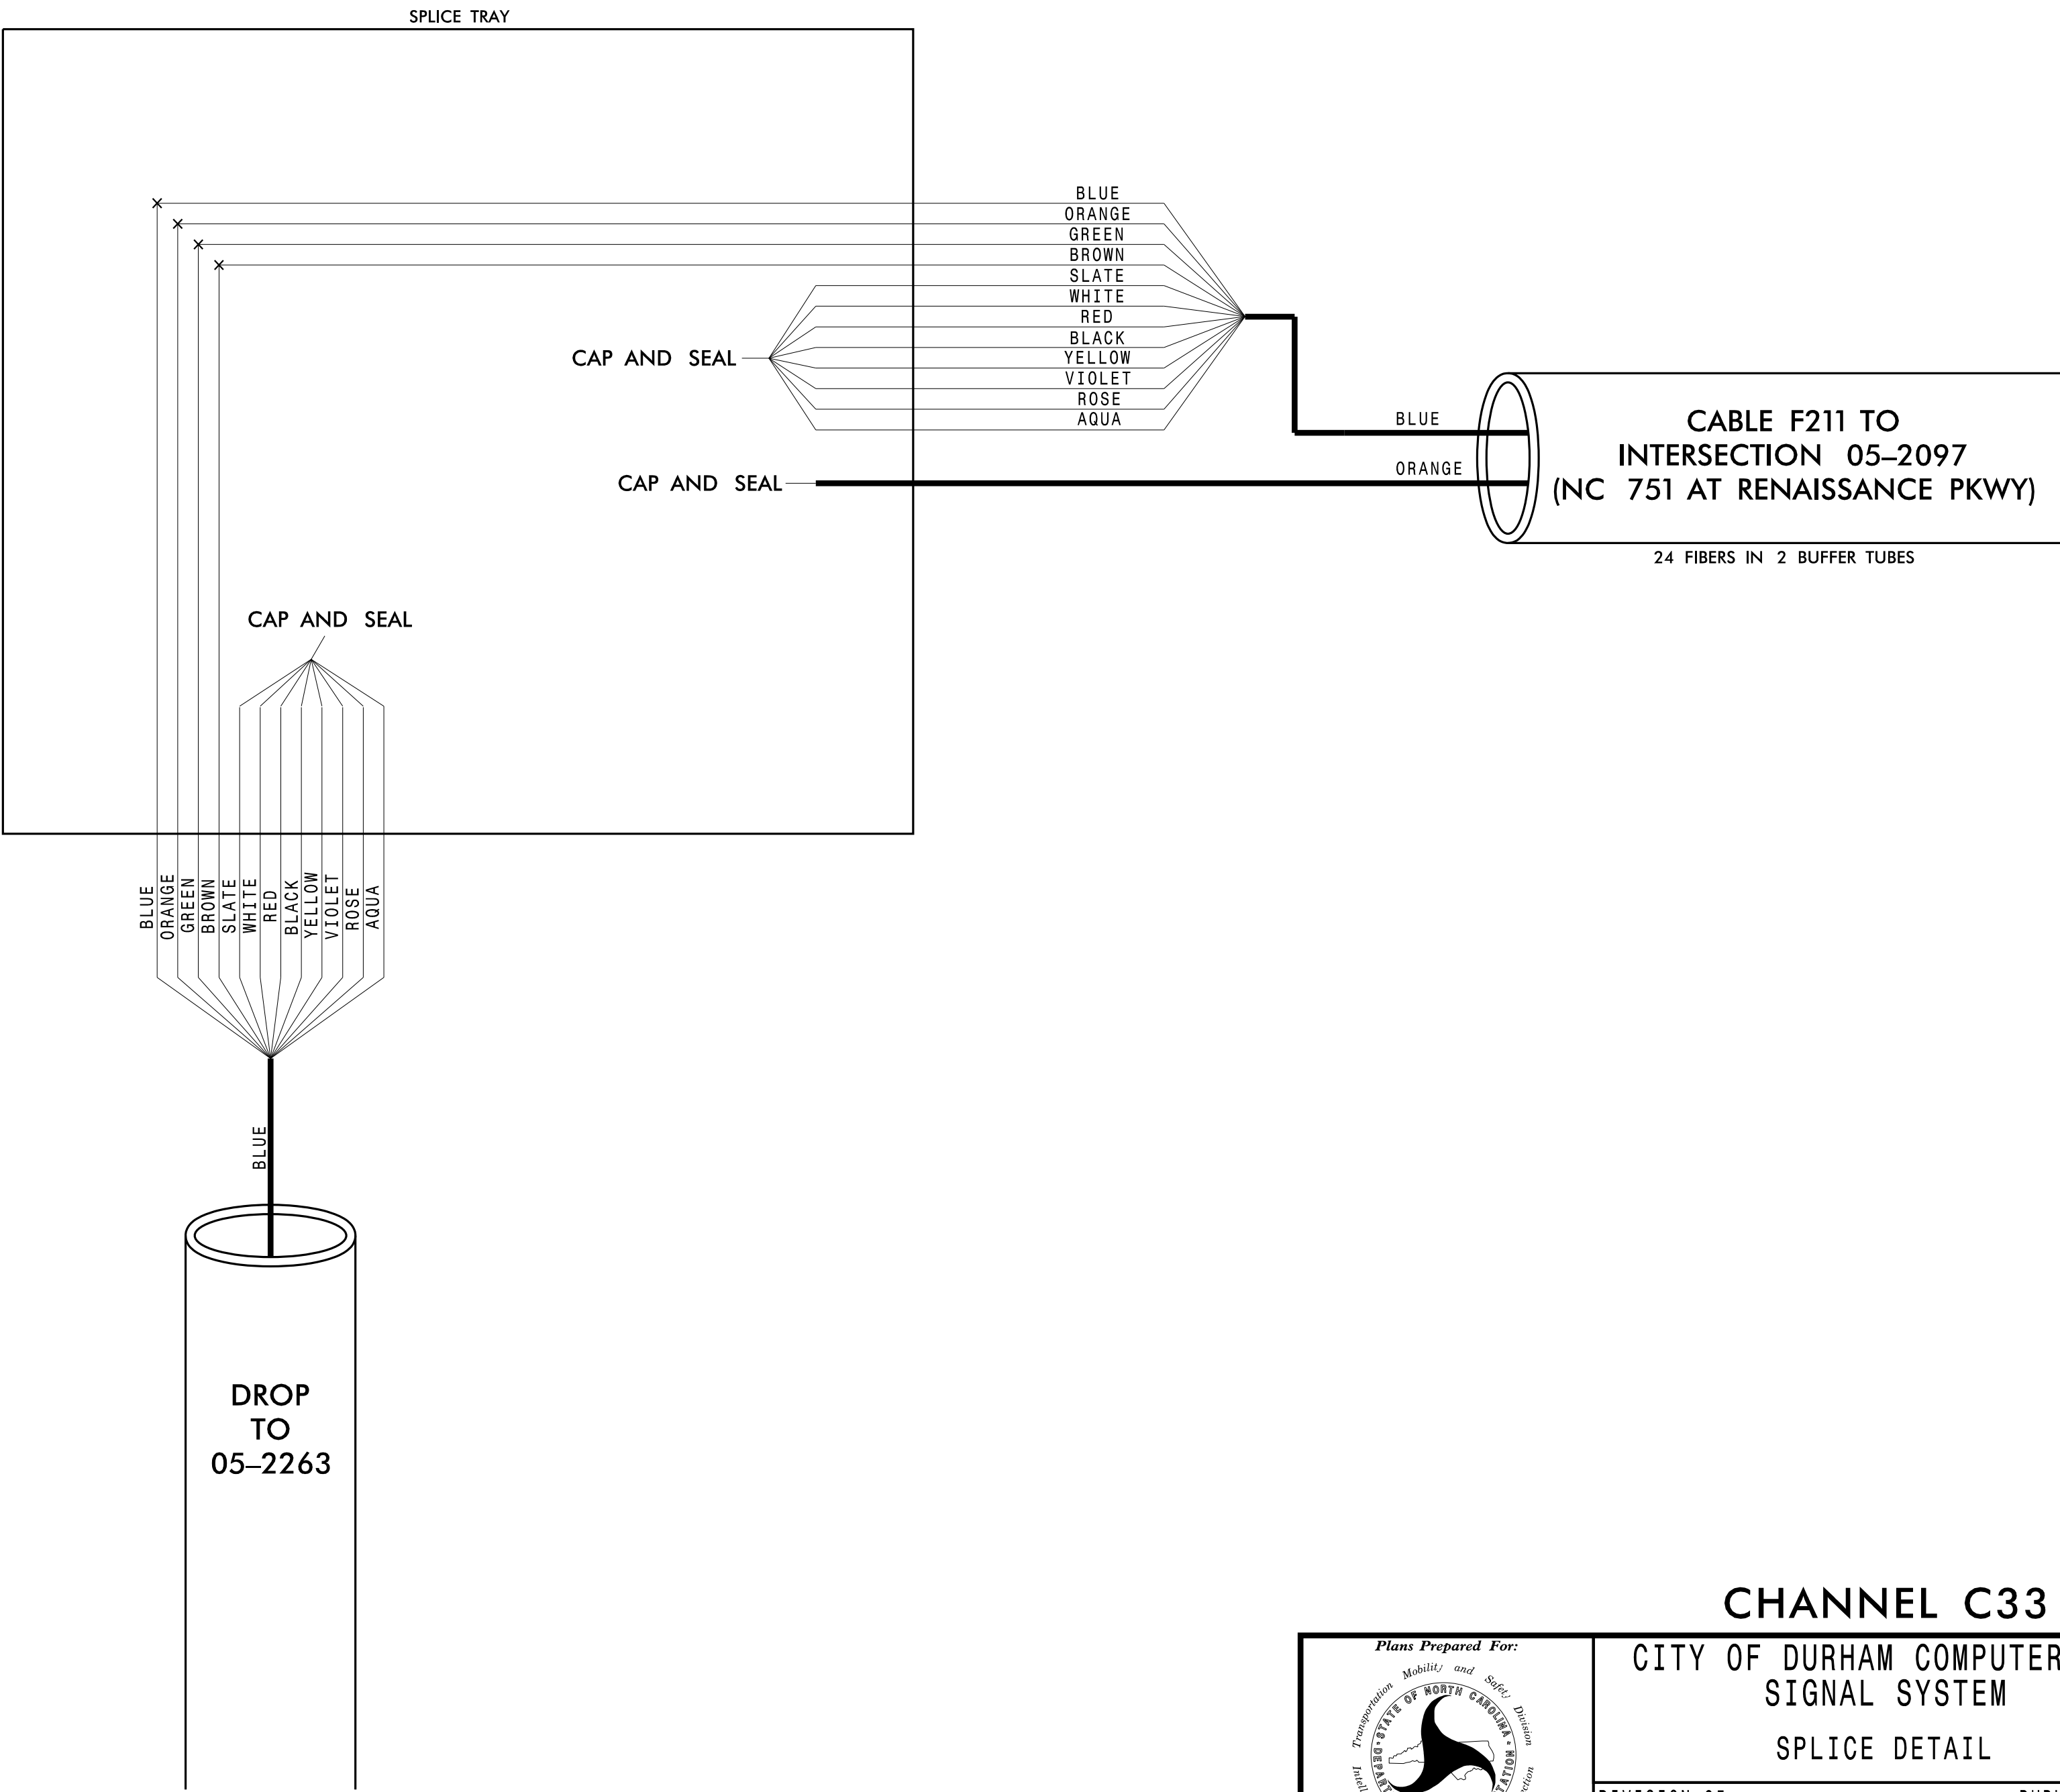

CABINET AT INTERSECTION 05-2263

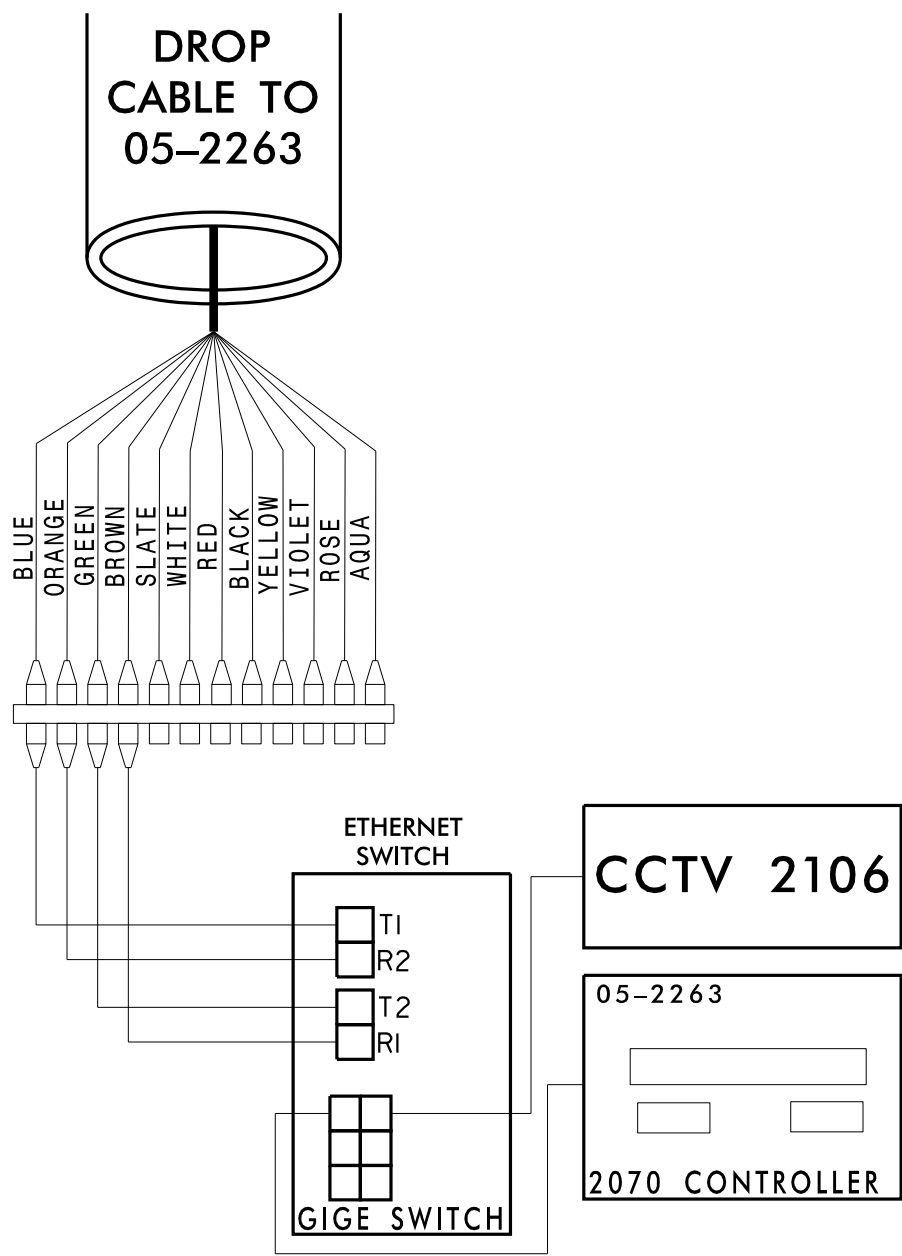

CHANNEL C33

CITY OF DURHAM COMPUTERIZED
SIGNAL SYSTEM
SPLICE DETAIL

DIVISION 05		DURHAM COUNTY	
PLAN DATE:	DEC 2018	REVIEWED BY:	N. MENGELKOCH
PREPARED BY:	KHA	REVIEWED BY:	K. SMITH

REVISIONS	INIT.	DATE

SEAL

SEAL
030472

ENGINEER
KEVIN W. SMITH

DocuSigned by:
Kevin W. Smith
12/19/2018

CADD Filename:

Kimley»Horn

NC License #F-0102

421 Fayetteville St., Suite 600

Raleigh, NC 27636

Tel: (919) 677-2000

Fax: (919) 677-2050

Plans Prepared For:

CITY OF DURHAM

750 N. Greenfield Place, Garner, NC 27529

SCALE

0

CHANNEL C33
SPLICE ENCLOSURE
(NC 751 AT RENAISSANCE PKWY)
SIG ID 05-2097

COLOR CODE
TIA/EIA 598-C

(1) BLUE

(2) ORANGE

(3) GREEN

(4) BROWN

(5) SLATE

(6) WHITE

(7) RED

(8) BLACK

(9) YELLOW

(10) VIOLET

(11) ROSE

(12) AQUA

LEGEND

X

O

□

FUSION

EXISTING

EXPRESS INDIVIDUAL FIBER

EXPRESS

SPLICE

EXPRESS ENTIRE BUFFER TUBE


SPLICE ENTIRE BUFFER TUBE OR MAINTAIN IF EXISTING EXPRESSED

NOTES:


1. FIBER INTERCONNECT CENTER RACKS ARE SCHEMATIC ONLY – ACTUAL EQUIPMENT FORM MAY VARY.

2. ETHERNET SWITCH TERMINATION CONFIGURATIONS ARE GENERIC. CONTRACTOR IS RESPONSIBLE FOR DETERMINING /ENSURING PROPER TERMINATION.

3. CONTRACTOR IS RESPONSIBLE FOR FIELD VERIFYING EXISTING SPlicing. THE CONTRACTOR SHALL COORDINATE WITH THE ENGINEER WHERE EXISTING SPlicing IS NOT AS EXPECTED.

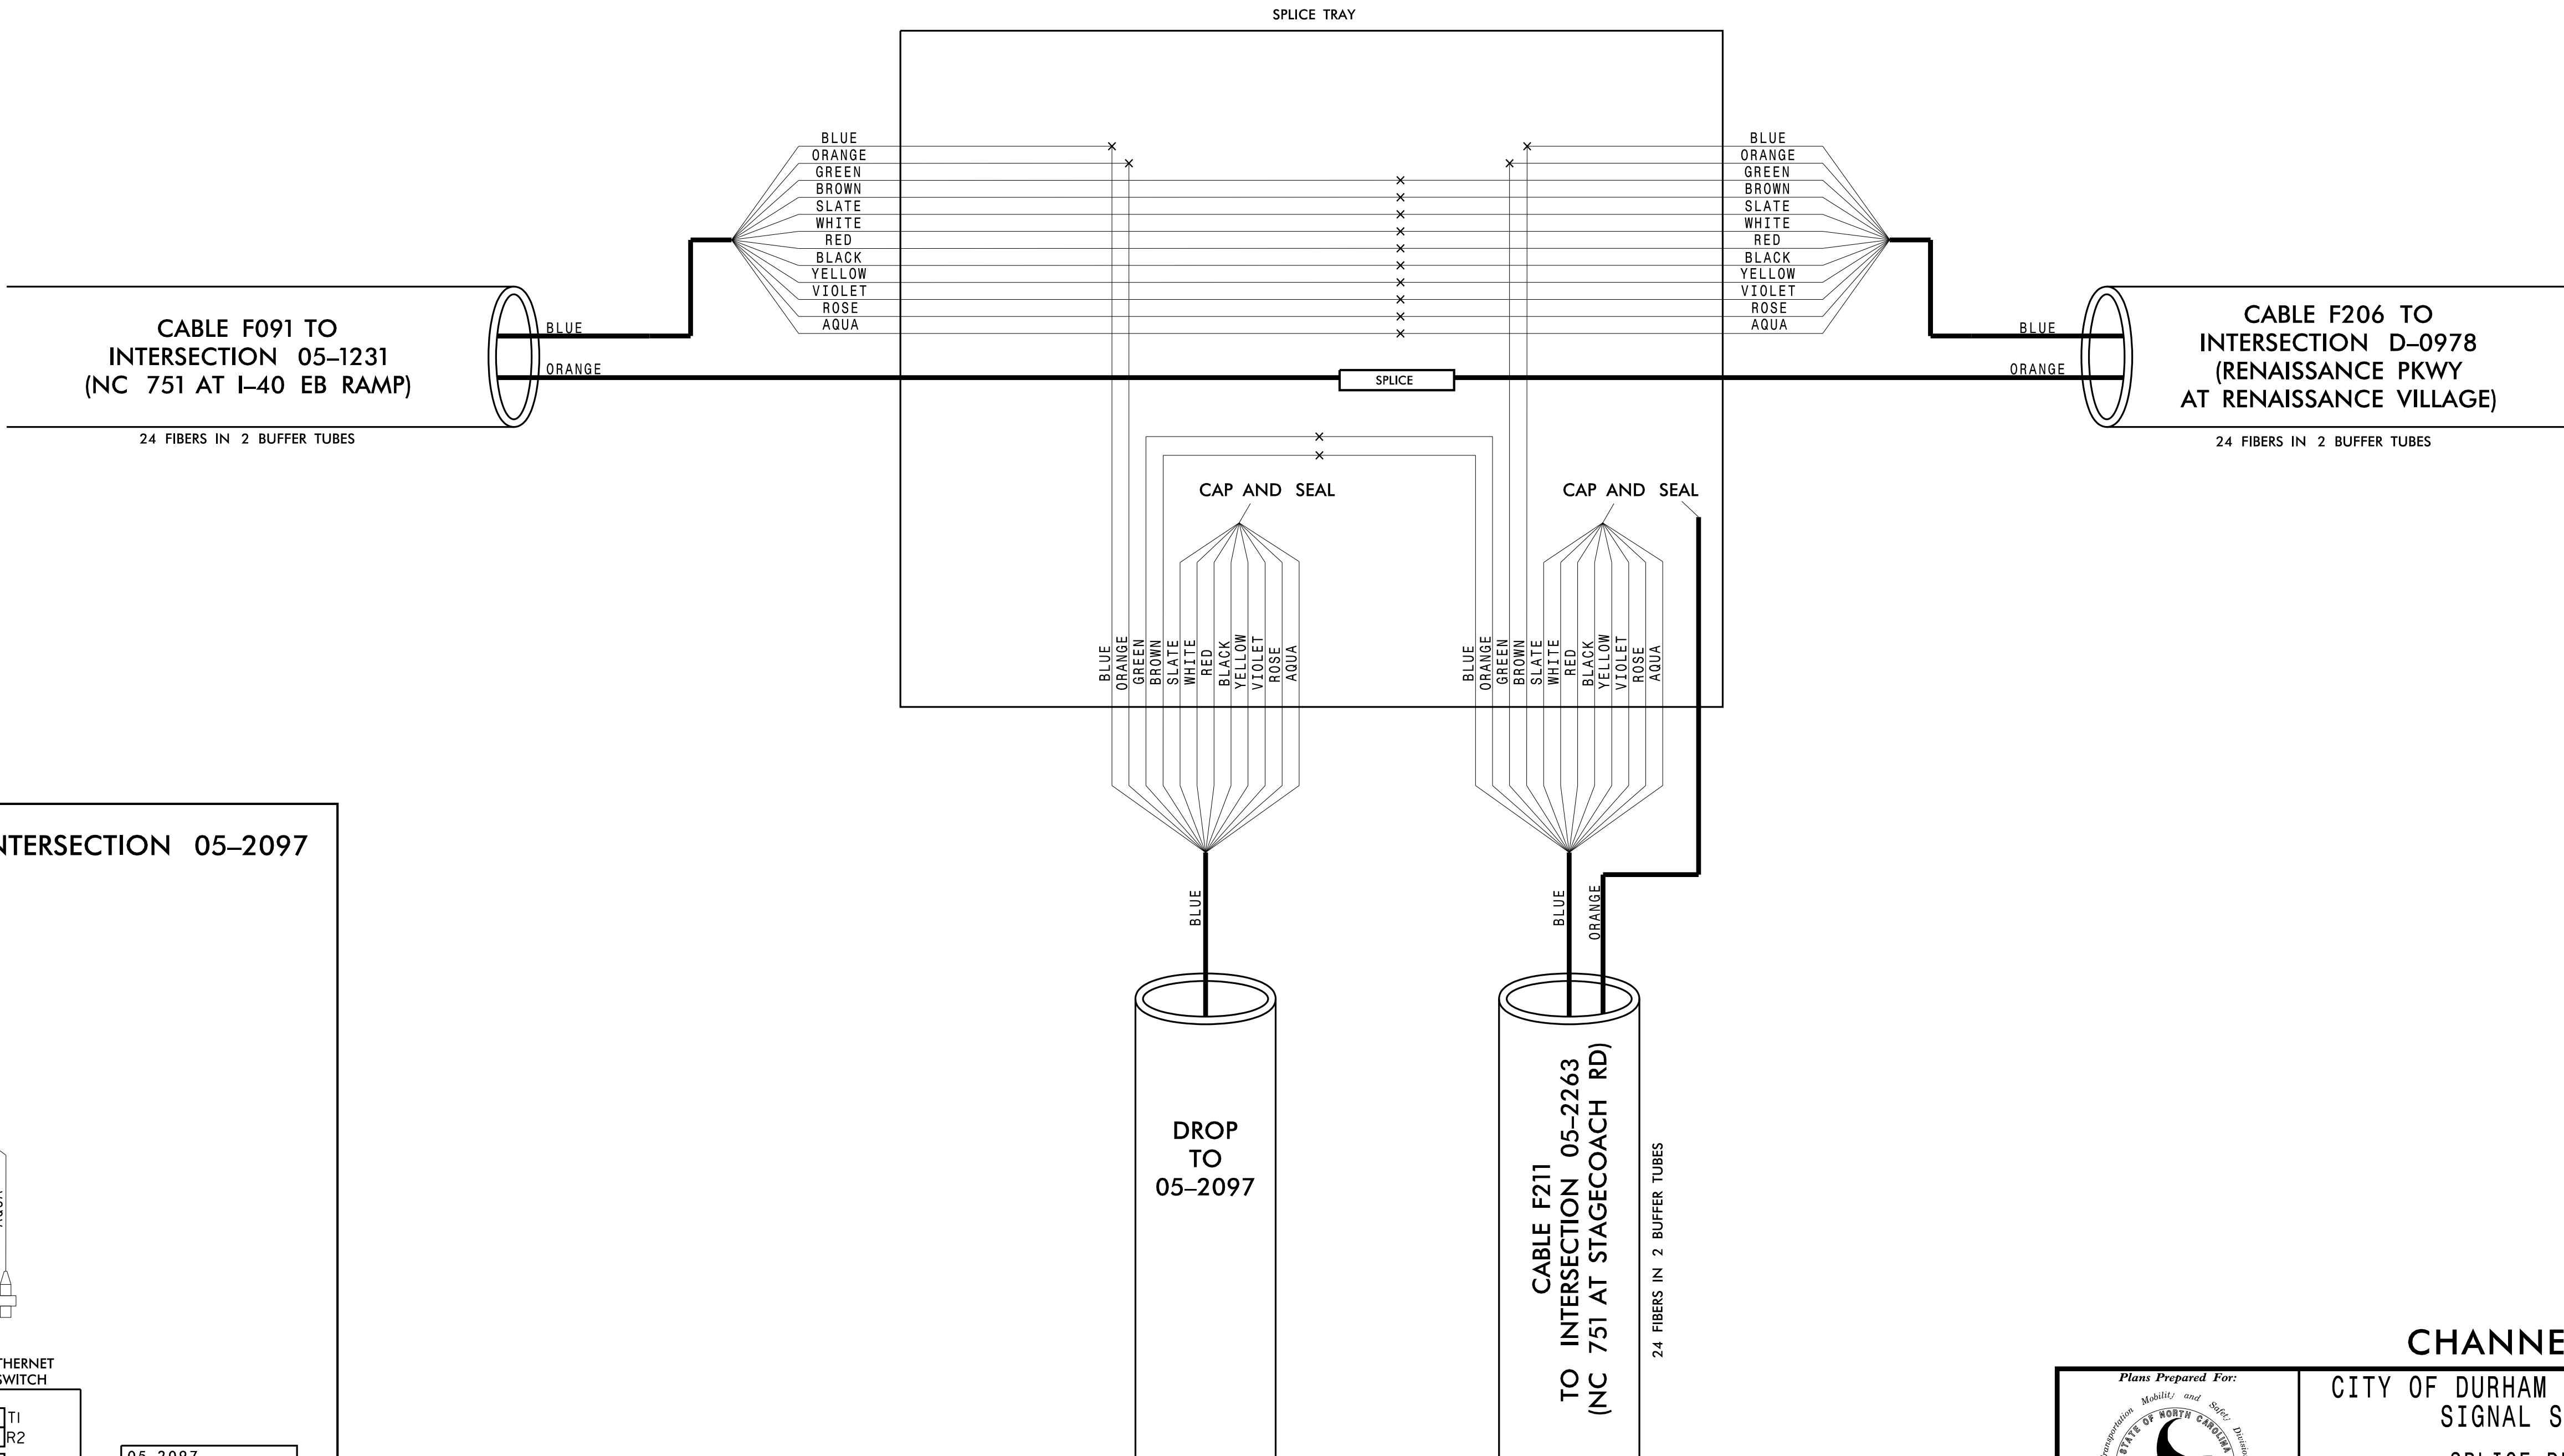

CABINET AT INTERSECTION 05-2097

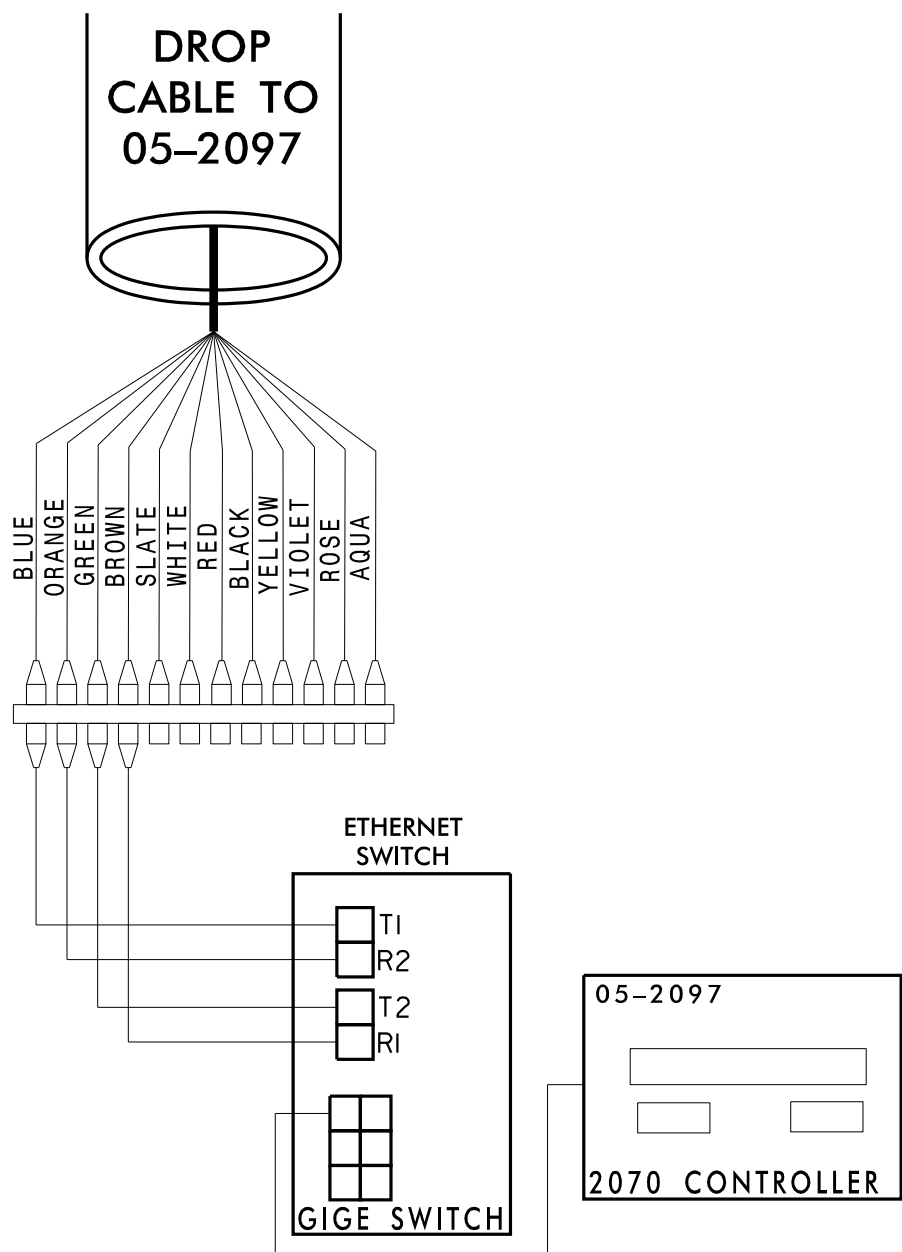

CHANNEL C33

CITY OF DURHAM COMPUTERIZED
SIGNAL SYSTEM
SPLICE DETAIL

DIVISION 05		DURHAM COUNTY	
PLAN DATE:	DEC 2018	REVIEWED BY:	N. MENGELKUCH
PREPARED BY:	KHA	REVIEWED BY:	K. SMITH

REVISIONS	INIT.	DATE

SEAL

SEAL

030472

ENGINEER

KEVIN W. SMITH

DocuSigned by:
Kevin W. Smith
12/19/2018

CADD Filename:

Kimley»Horn

NC License #F-0102

421 Fayetteville St., Suite 600

Raleigh, NC 27636

Tel: (919) 677-2000

Fax: (919) 677-2050

Plans Prepared For:

SEAL

030472

ENGINEER

KEVIN W. SMITH


750 N. Greenfield Pkwy., Garner, NC 27529

SCALE


0

CHANNEL C33
SPLICE ENCLOSURE
(NC 751 AT I-40 EB RAMP)
SIG ID 05-1231

<div> <div>COLOR CODE</div> <div> <div>TIAXEIA</div> <div>598-C</div> </div> </div>		<div> <div>LEGEND</div> <div> <div>X</div> <div>- FUSION SPLICE INDIVIDUAL FIBER</div> </div> <div> <div>O</div> <div>- EXISTING SPLICE</div> </div> <div> <div>□</div> <div>- EXPRESS INDIVIDUAL FIBER</div> </div> </div>
(1) BLUE	(7) RED	
(2) ORANGE	(8) BLACK	
(3) GREEN	(9) YELLOW	
(4) BROWN	(10) VIOLET	
(5) SLATE	(11) ROSE	
(6) WHITE	(12) AQUA	

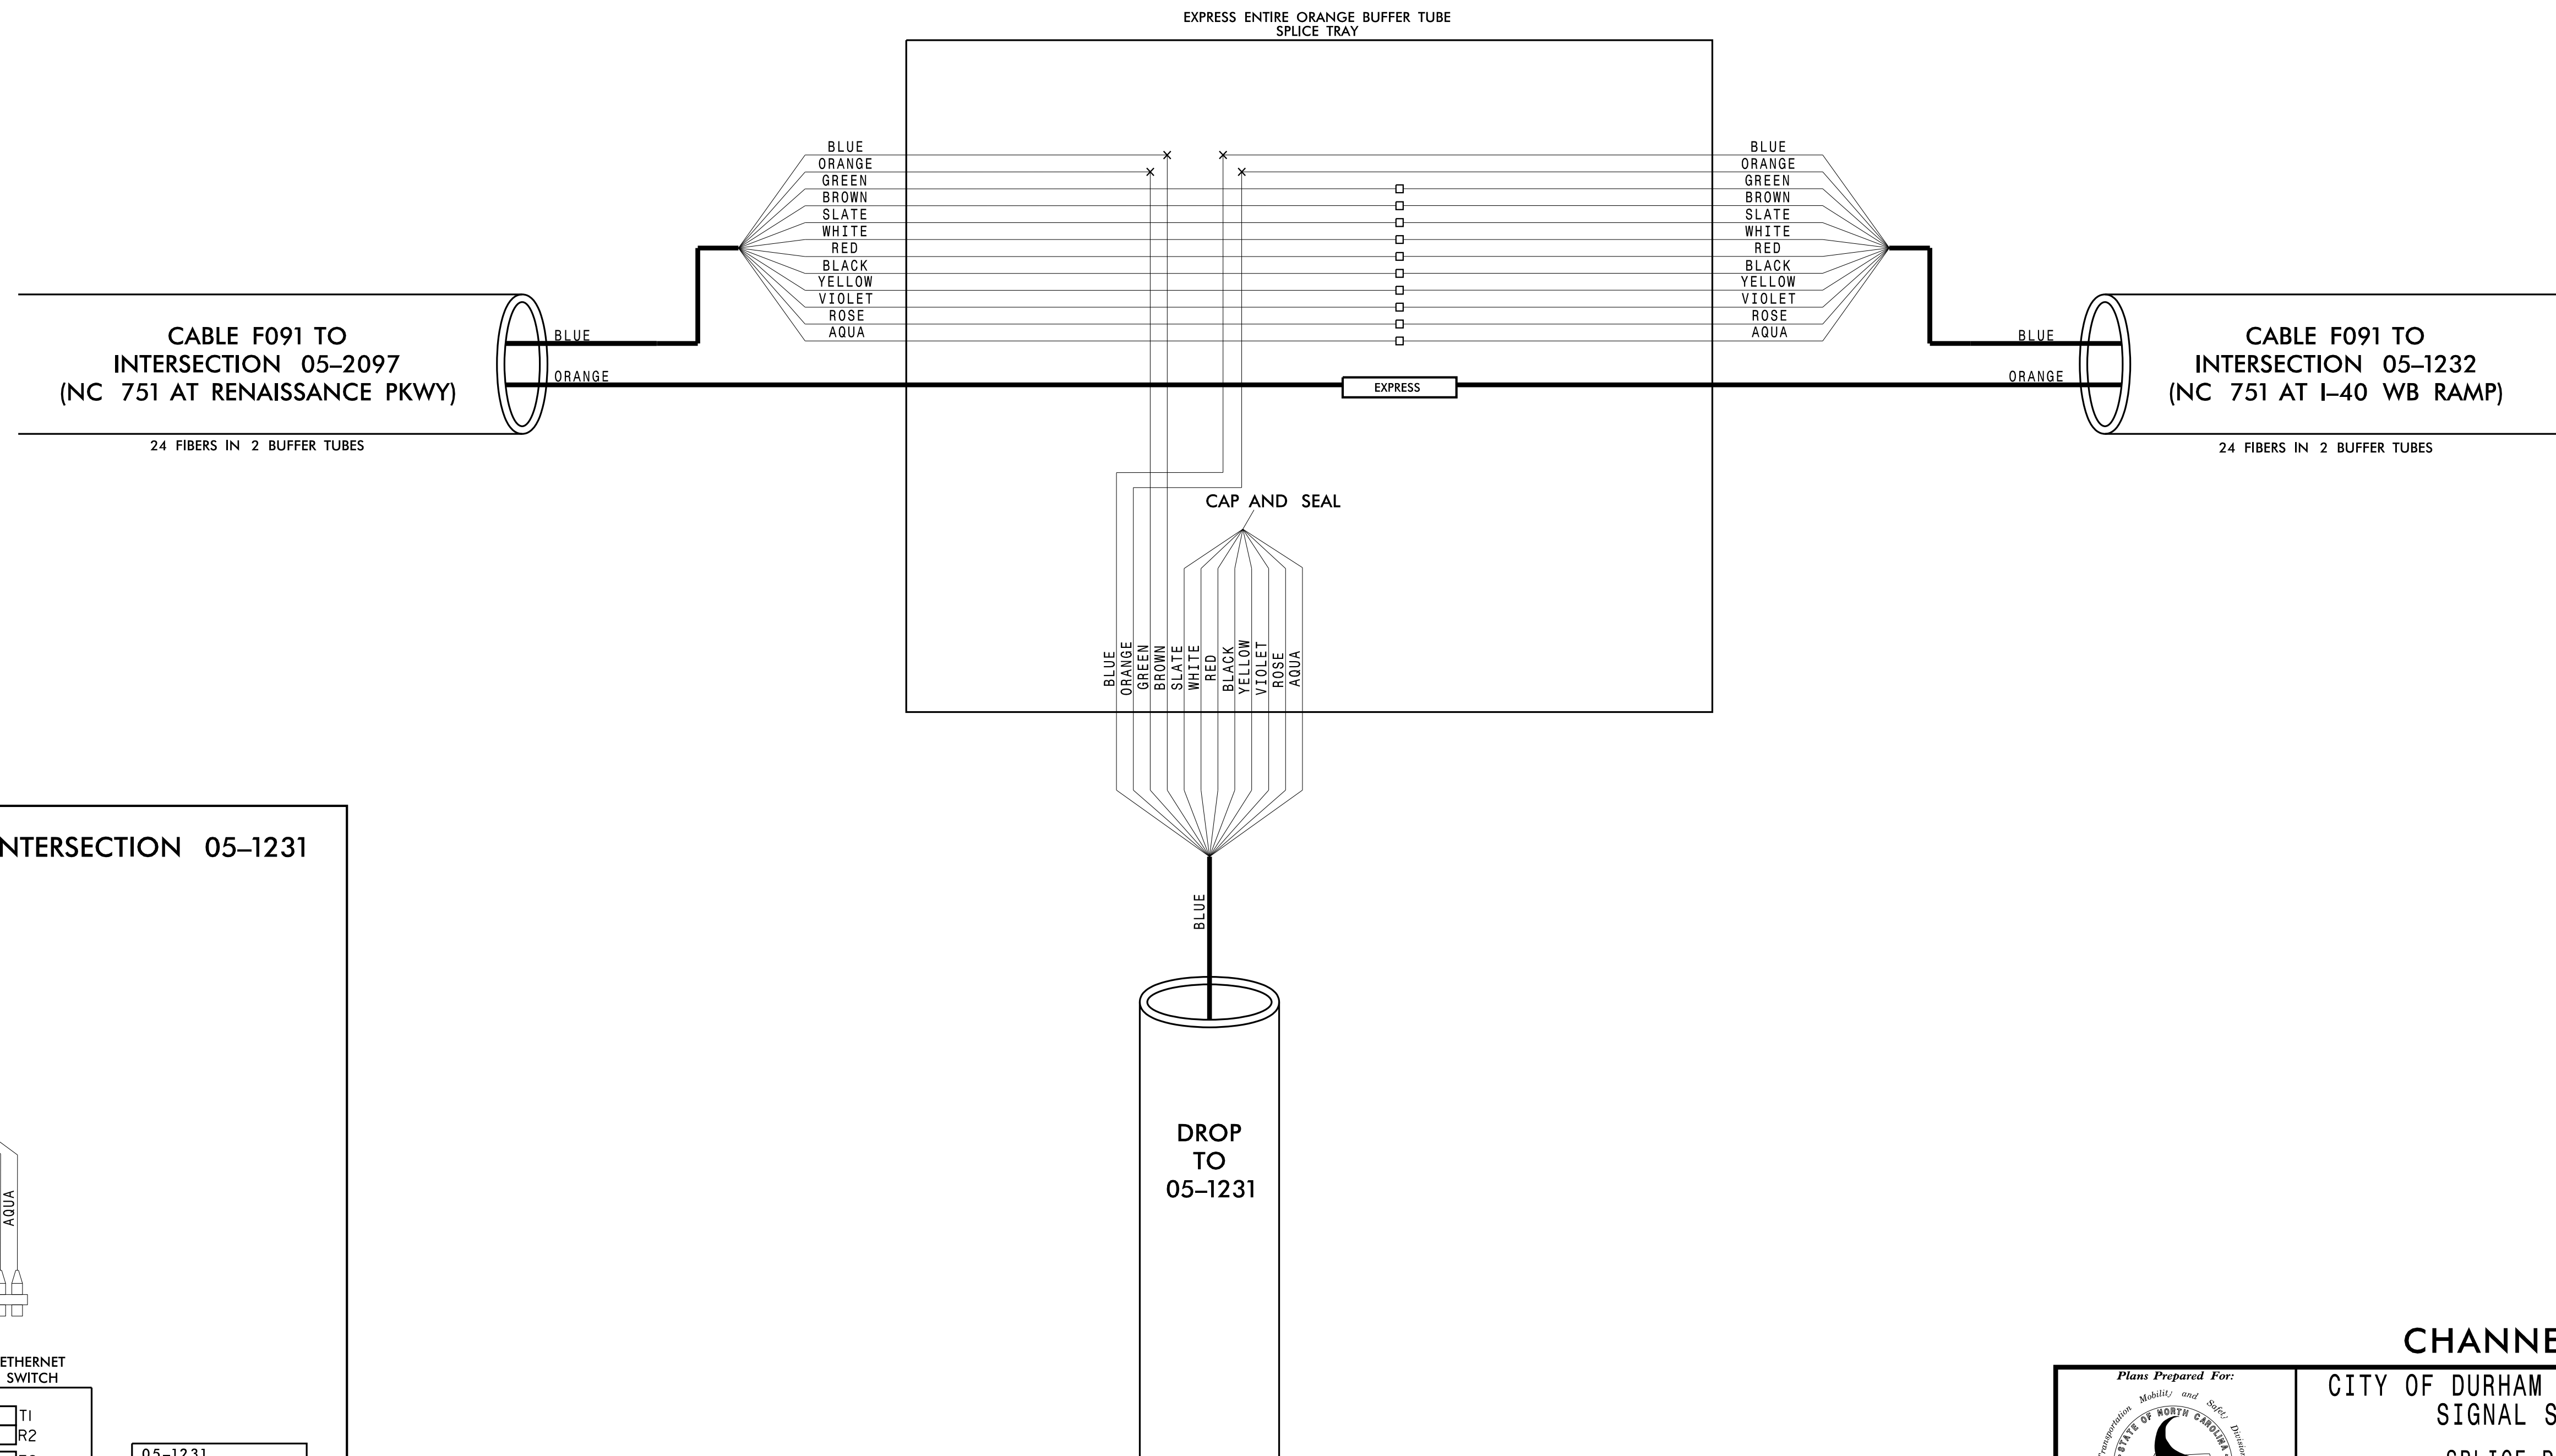


CABINET AT INTERSECTION 05-1231

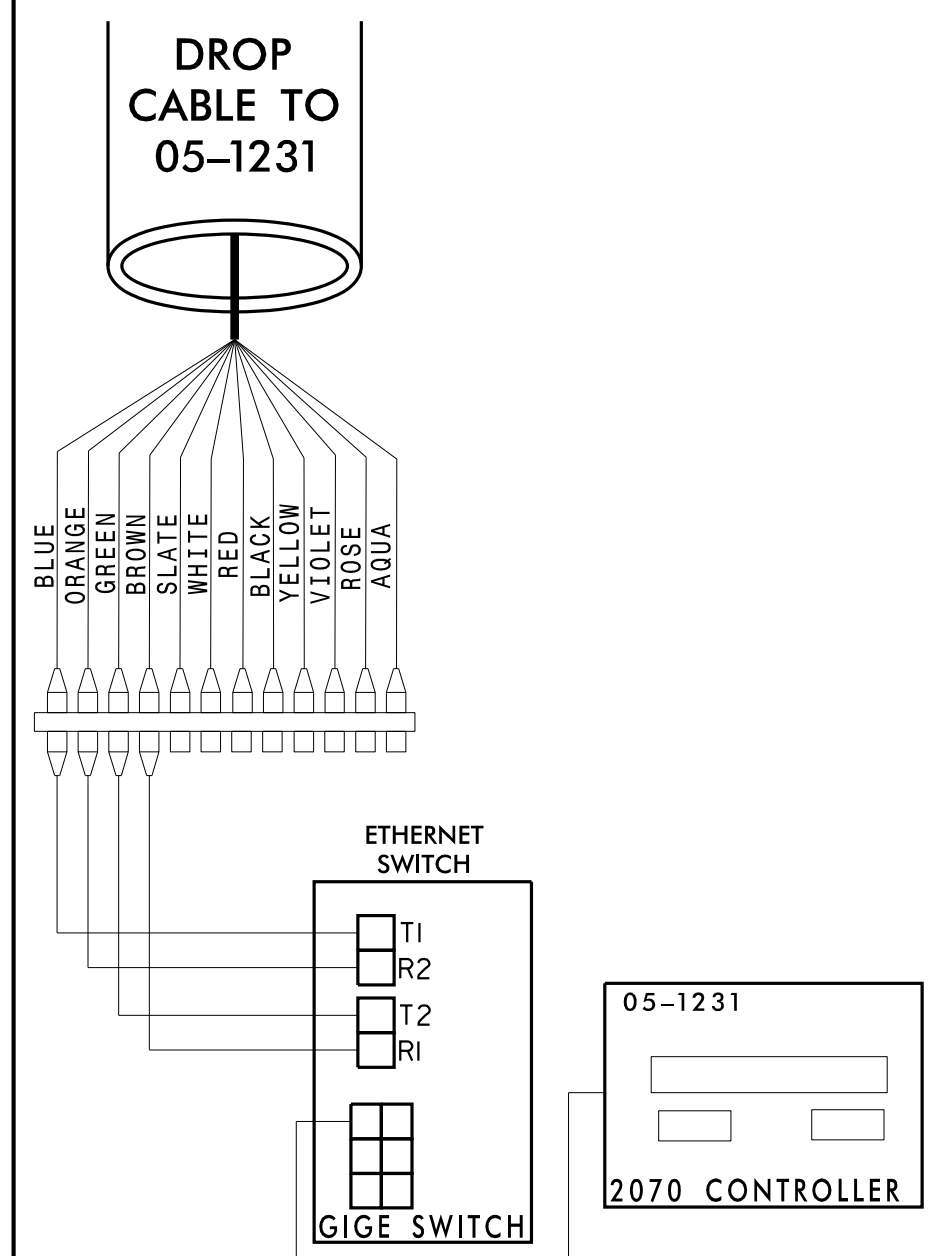

CHANNEL C33

CITY OF DURHAM COMPUTERIZED
SIGNAL SYSTEM
SPLICE DETAIL

REAL

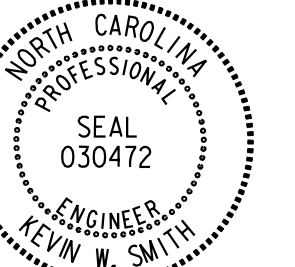

DIVISION 05	DURHAM COUNTY
-------------	---------------

PLAN DATE: DEC 2018	REVIEWED BY: N. MENGELKOCH
---------------------	----------------------------

PREPARED BY: KHA	REVIEWED BY: K. SMITH
------------------	-----------------------

REVISIONS	INIT.	DATE

DocuSigned by:
13/10/2018

Kevin Smith 12/19/2018
SIGNATURE DATE

Kimley»»Horn

NC License #F-0102
421 Fayetteville St., Suite 600
Raleigh, NC 27636
Tel: (919) 677-2000
Fax: (919) 677-2050